



UG Turnhalle

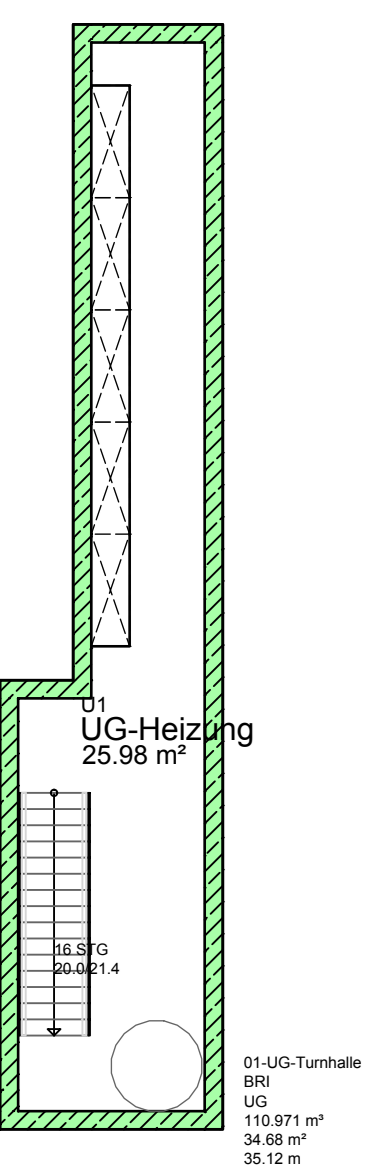

UG

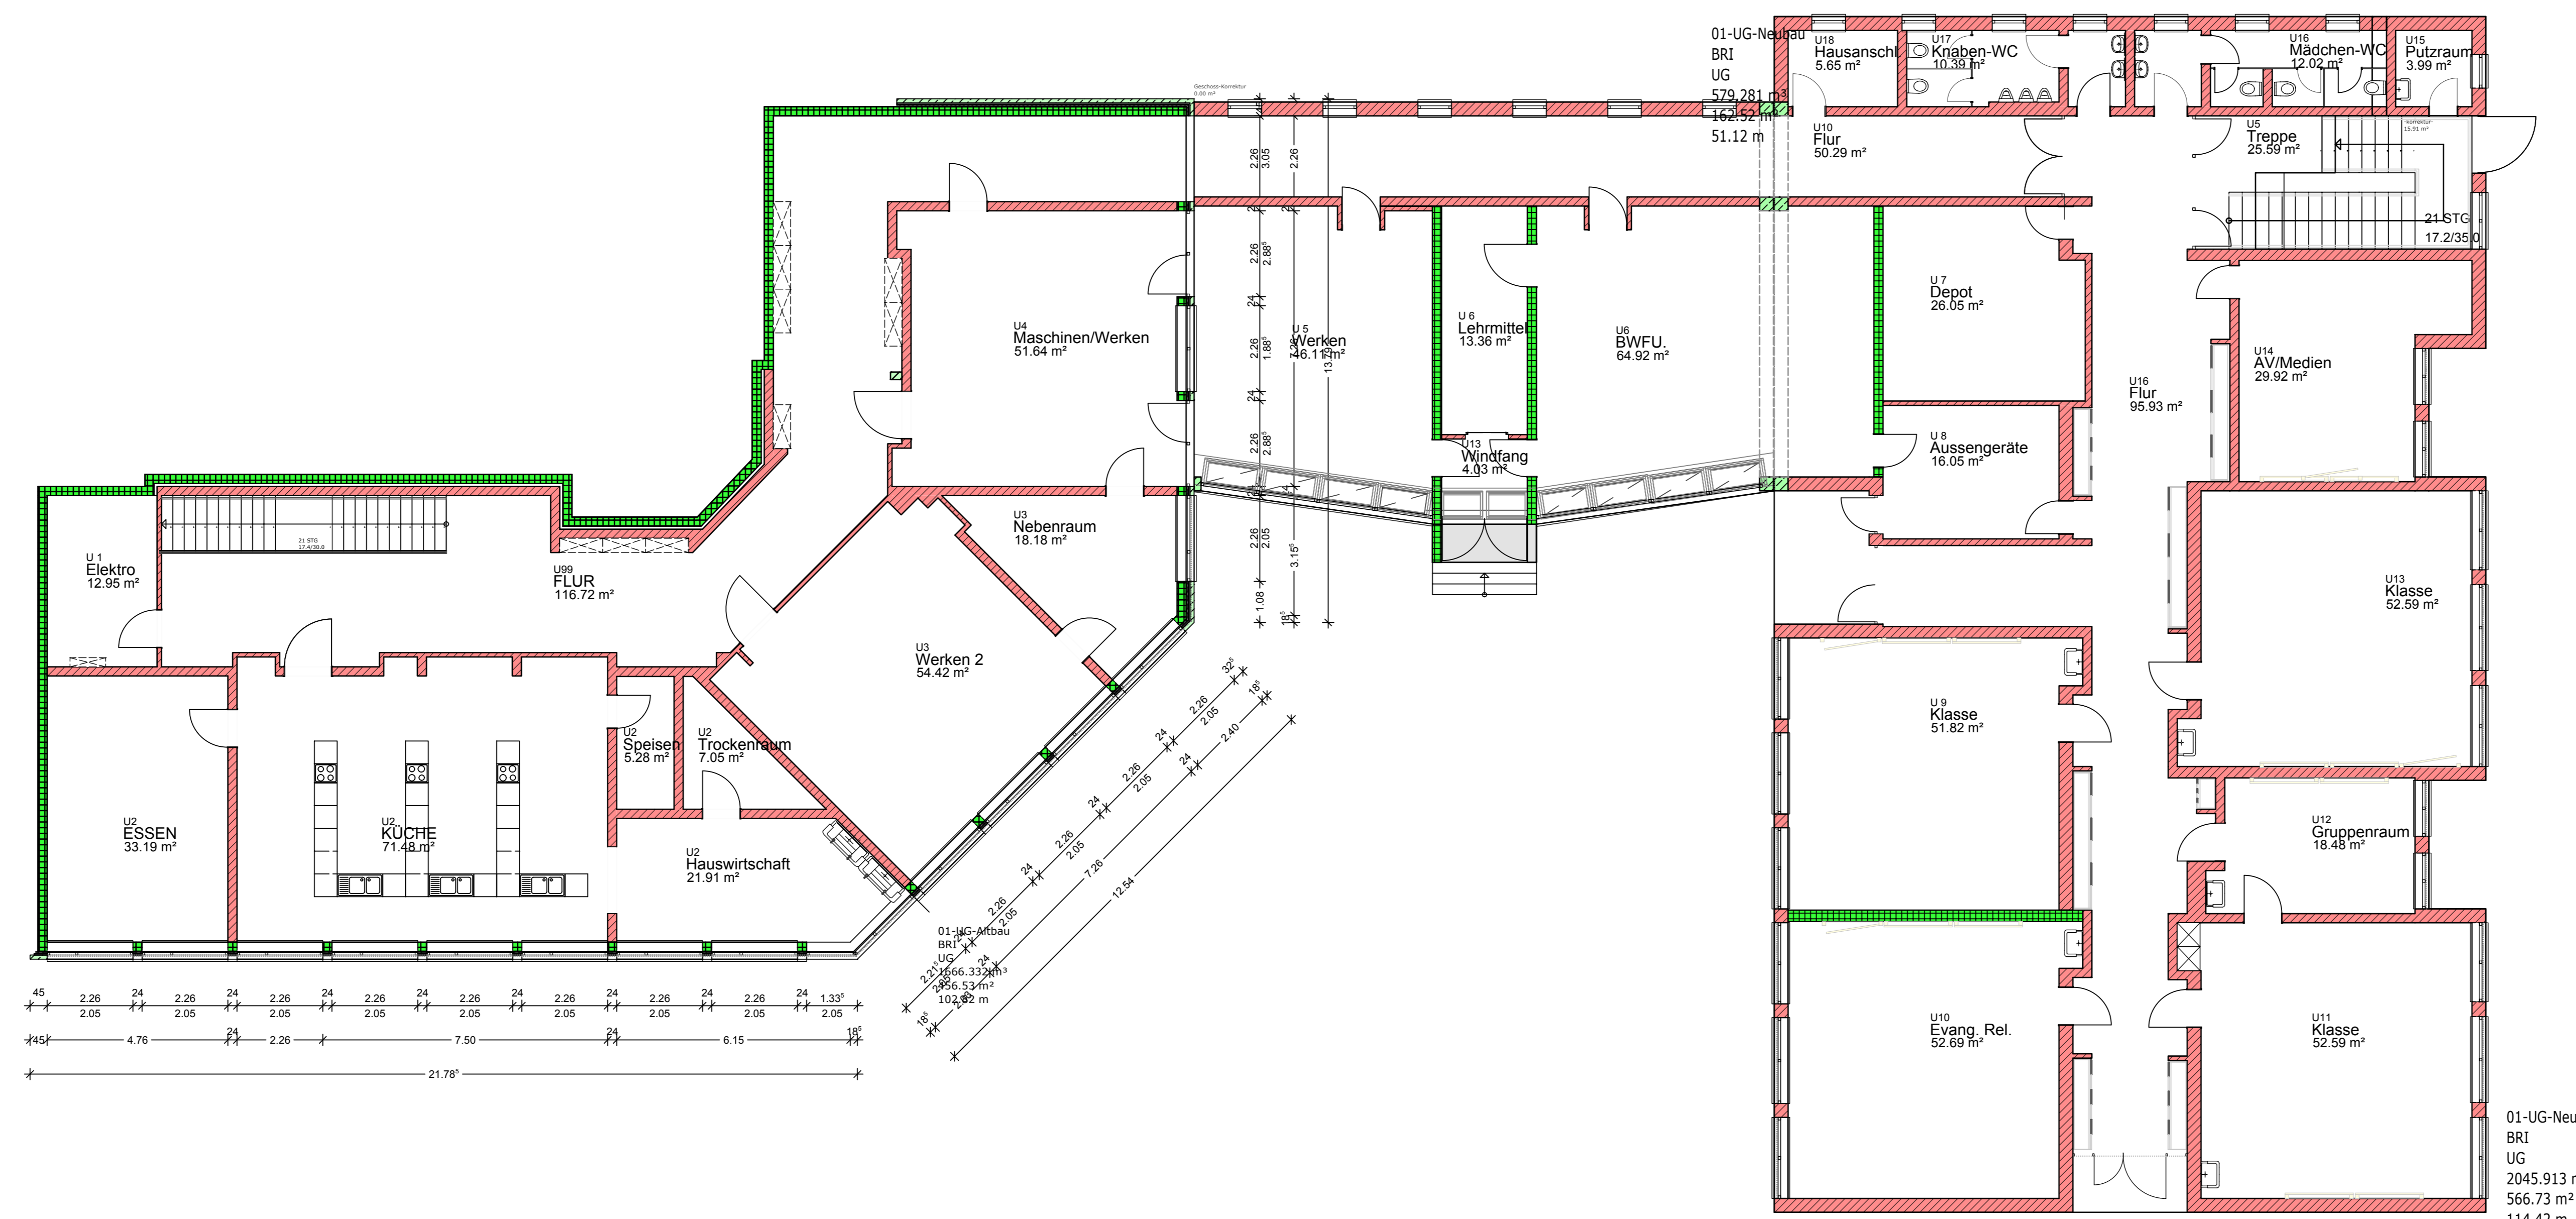

KG Neubau

